


- Notes:
- 1. Do not scale from this drawing.
 - 2. This drawing has been based on survey date provided by a third party. Brookbanks Consulting Ltd cannot be held responsible for the accuracy of this information.

Key:


Title Boundary

Visibility Splay


ED.15.2.2

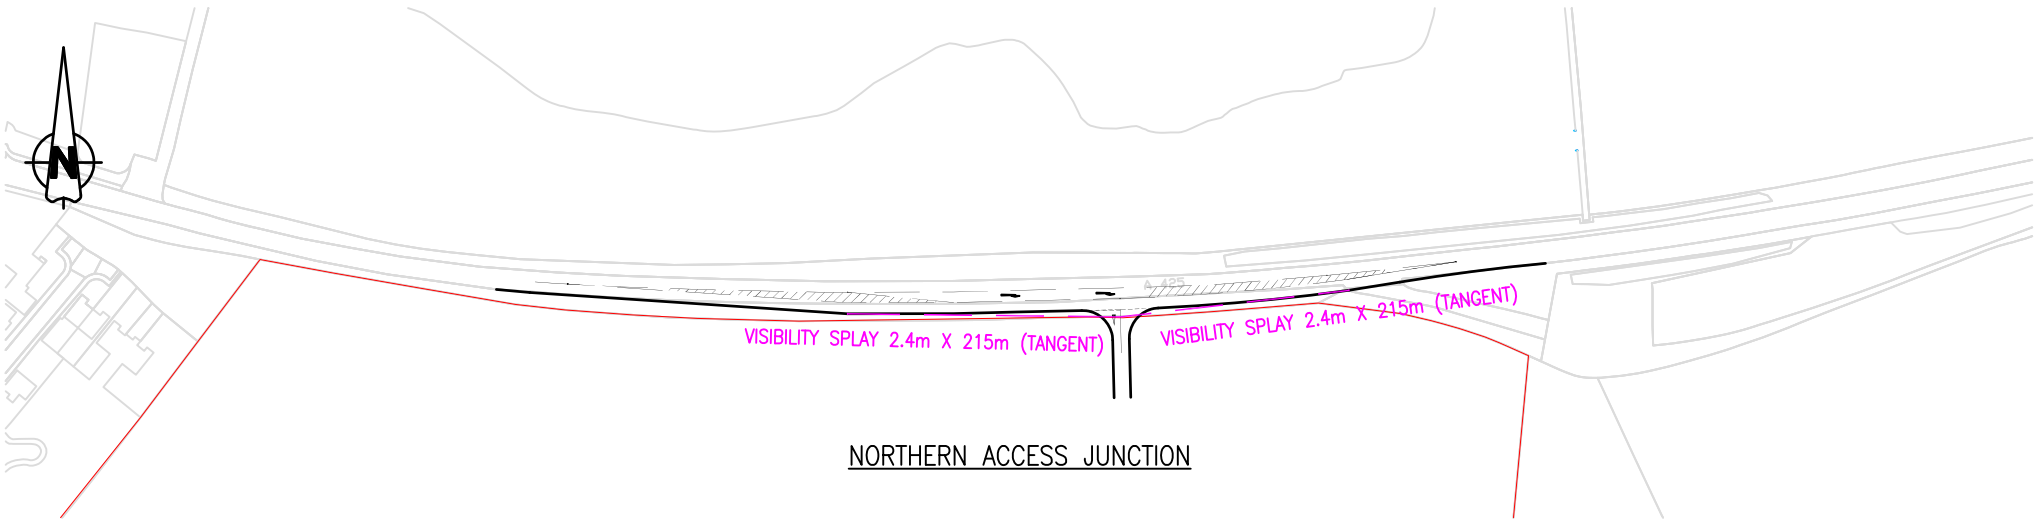

NORTHERN ACCESS JUNCTION

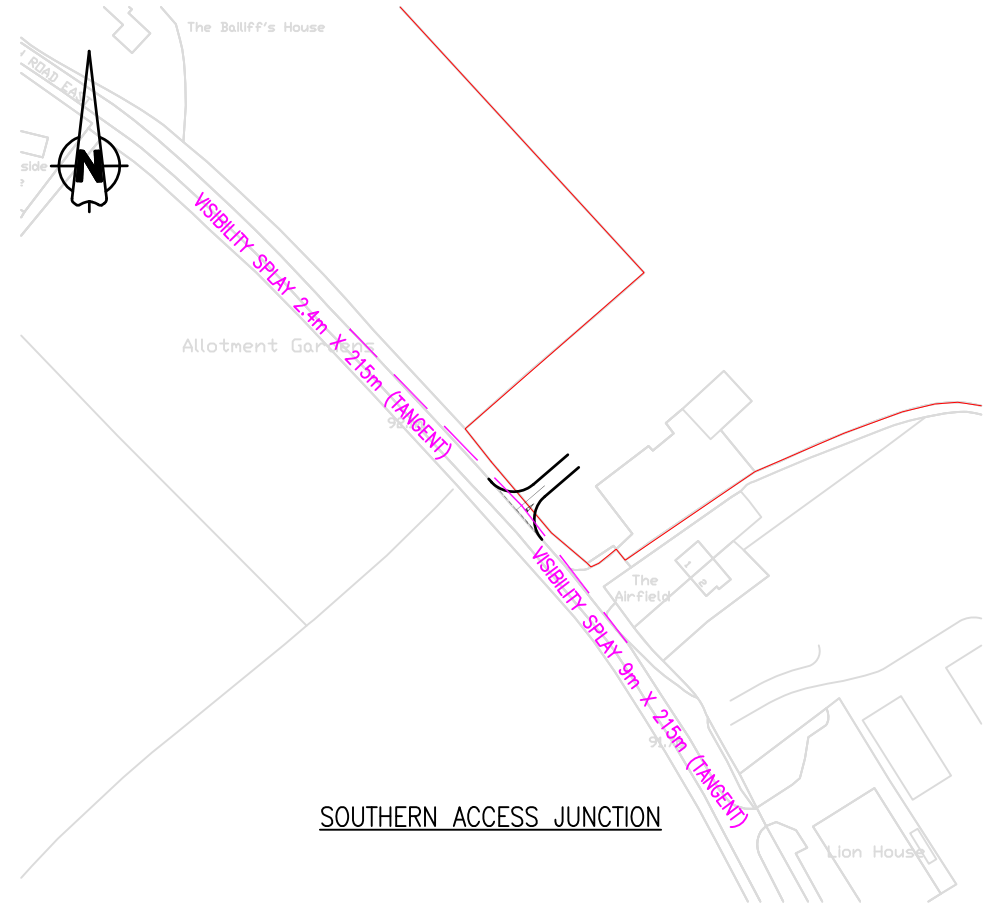


SOUTHERN ACCESS JUNCTION

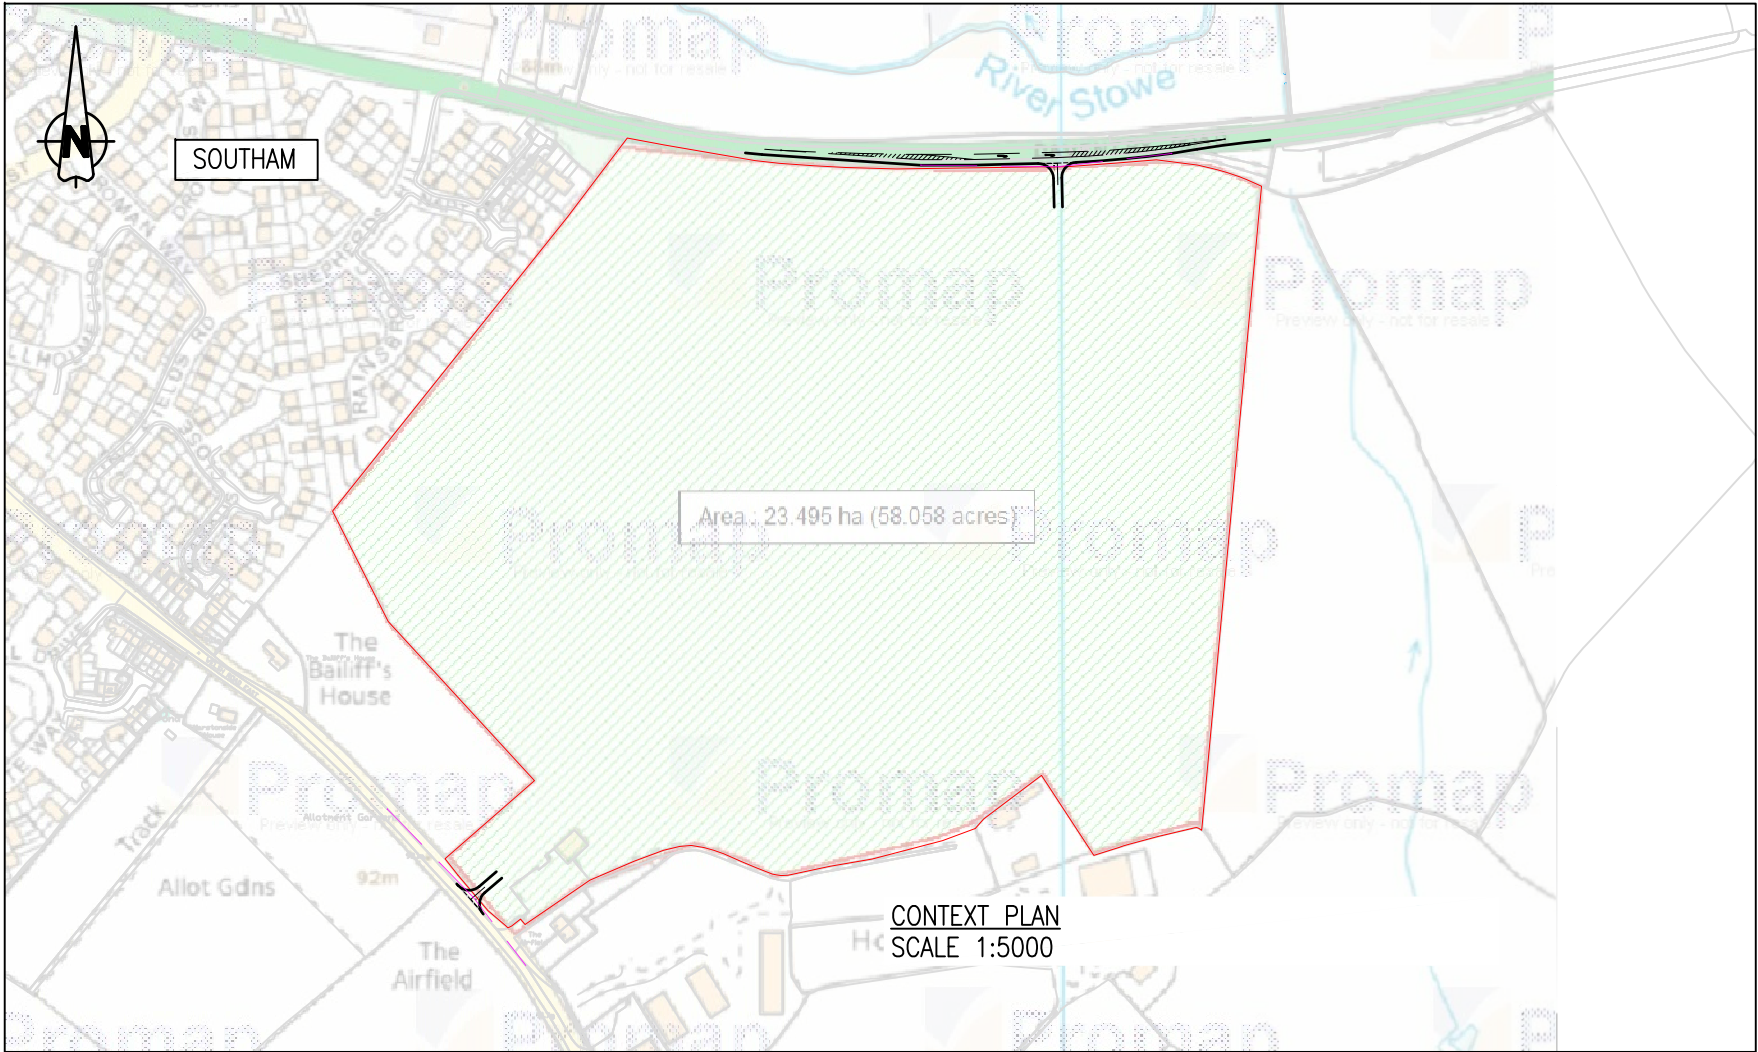

CONTEXT PLAN
SCALE 1:5000

| Rev | Revision Details | | Drawn | Checked | Approved | Date |
|--------------|------------------|---------|----------|---------|----------|----------|
| | | | PAB | | | 26/09/14 |
| Issue Status | | | Approved | | Date | |
| Drawn | SD | Checked | AE | Date | SEPT 14 | |

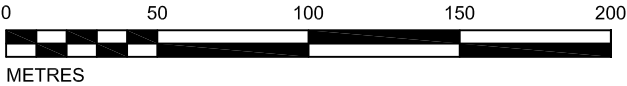

LAND AT SOUTHAM
PROPOSED DEVELOPMENT

HIGHWAY ACCESS

© Brookbanks Consulting Limited 2014

Brookbanks
Consulting

6150 Knights Court Solihull Parkway Birmingham B37 7WY
Tel (0121) 329 4330 Fax (0121) 329 4331
www.brookbanks.com

| | | |
|-----------------------|----------------------------|-----------|
| Scale at A3 1:2500 | Drawing No. 10311-HL-01 | Rev. - |
|-----------------------|----------------------------|-----------|