



Tysoe - built up area boundary (amendment)

- BUAB on Map 8 of NDP.
- Amendment to BUAB to take account of 16/02684/FUL + 13/01056/FUL.

Legend
 NAG arup 2014
 Parks and Gardens 2011

	rec
	park
	pos
	res
	ppot



Scale 1:1,250
 © Crown copyright and database rights 2011 onwards
 Ordnance Survey 100024287




A3

POSTAL ADDRESSES

- PLOT 1 - 1 Red Horse Close, Tysoe, Warwick CV35 0TL
- PLOT 2 - 2 Red Horse Close, Tysoe, Warwick CV35 0TL
- PLOT 3 - 3 Red Horse Close, Tysoe, Warwick CV35 0TL
- PLOT 4 - 4 Red Horse Close, Tysoe, Warwick CV35 0TL
- PLOT 5 - 5 Red Horse Close, Tysoe, Warwick CV35 0TL

KEY

- ③ POSTAL NUMBER
- ▨ LAND TRANSFERRED TO MANAGEMENT COMPANY
- 2 PLOT NUMBER

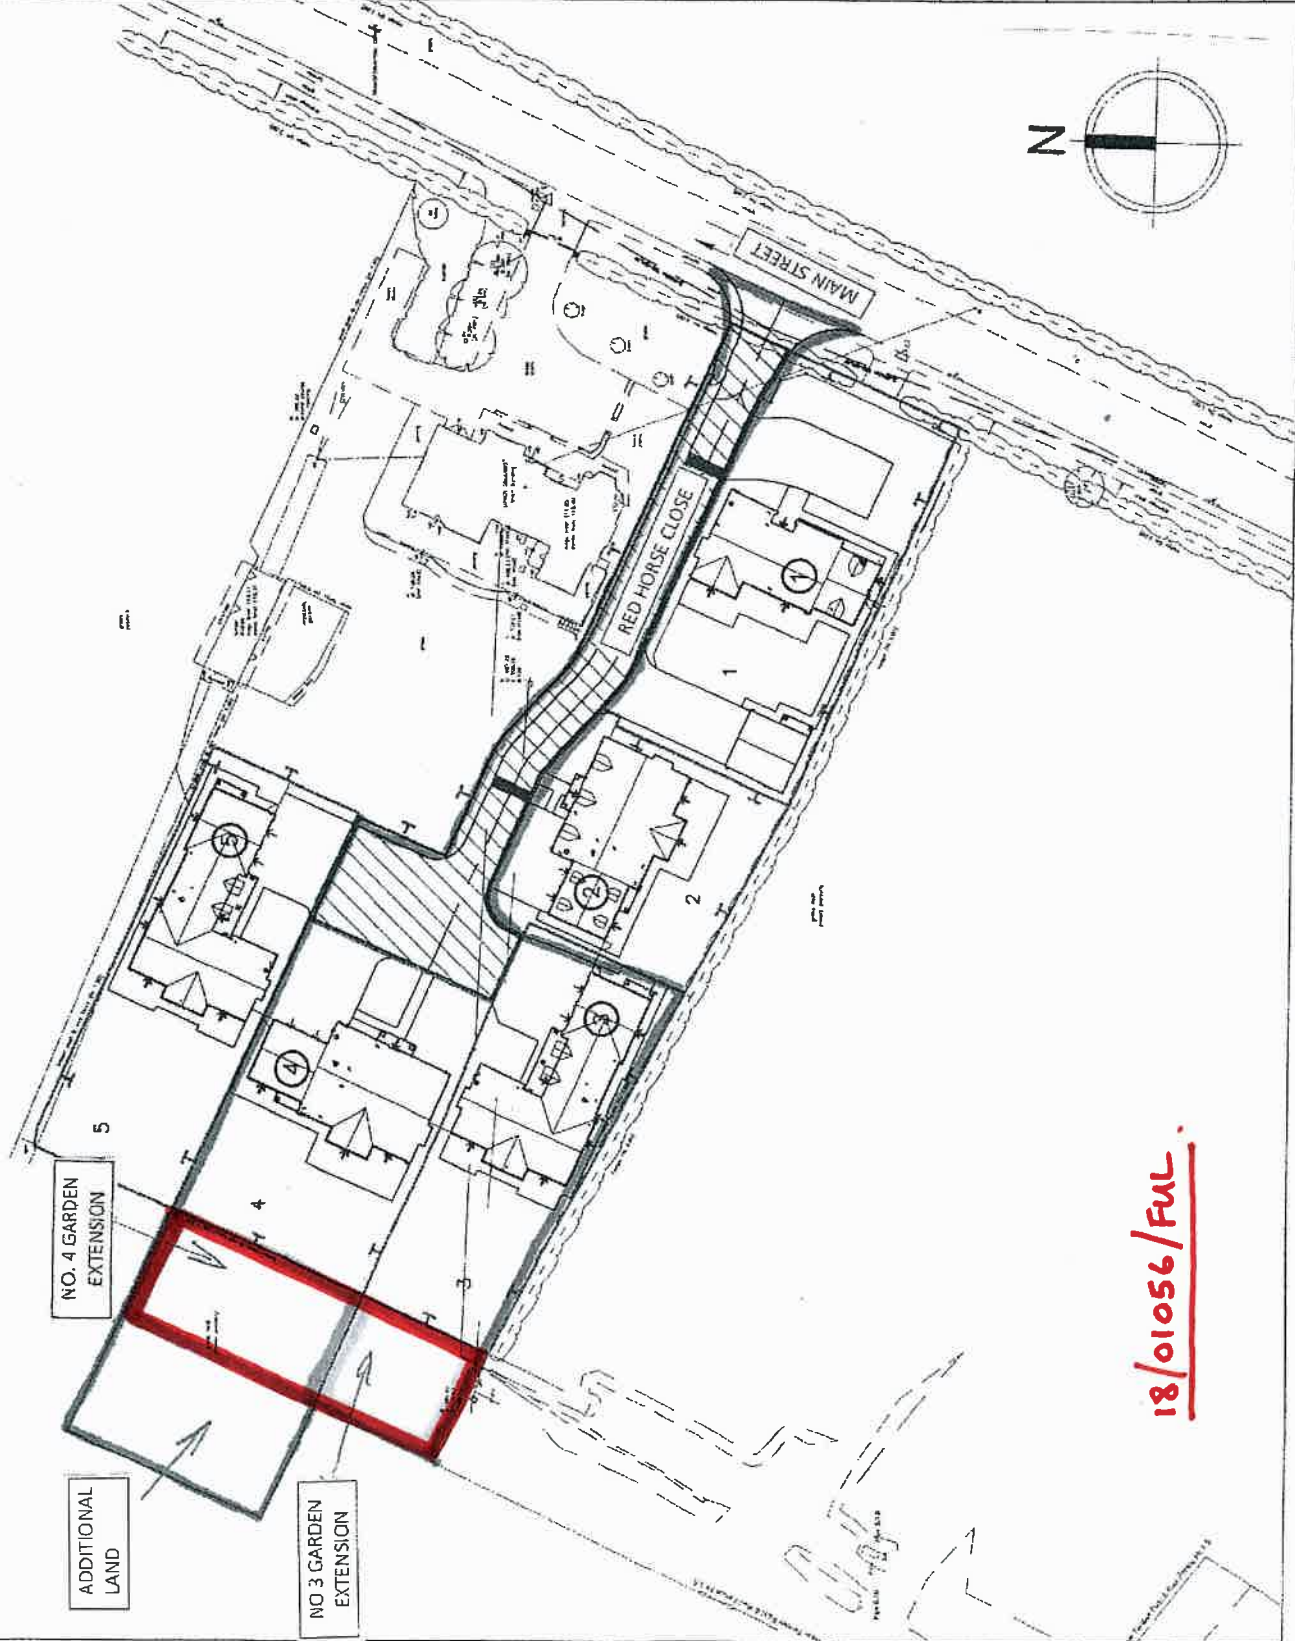

18/01056/Ful.

Item	Description	Date
P2	BOUNDARY BETWEEN PLOTS 2 & 3 ADJUSTED	14.03.17



KENDRICK HOMES LTD. Waterhouse, Longsight, Manchester, M8 8PP
 Tel: 0161 275 2200 Fax: 0161 275 2201
 Email: sales@kendrickhomes.co.uk www.kendrickhomes.co.uk


Job: LOWER GROUNDS, MAIN STREET
 MIDDLE TYSOE

Title: LAND TRANSFER PLAN

Drawn	TL	Drawn by Ref	P2
Date	NOV 18	350-02-50	
Scale	1:500 @ A3		

COPYRIGHT © 2014 AD KENDRICK HOMES LTD.

SITE LAYOUT LOCATION PLAN SHOWING PROPOSED DEVELOPMENT IN RELATION TO SURROUNDING DEVELOPMENTS

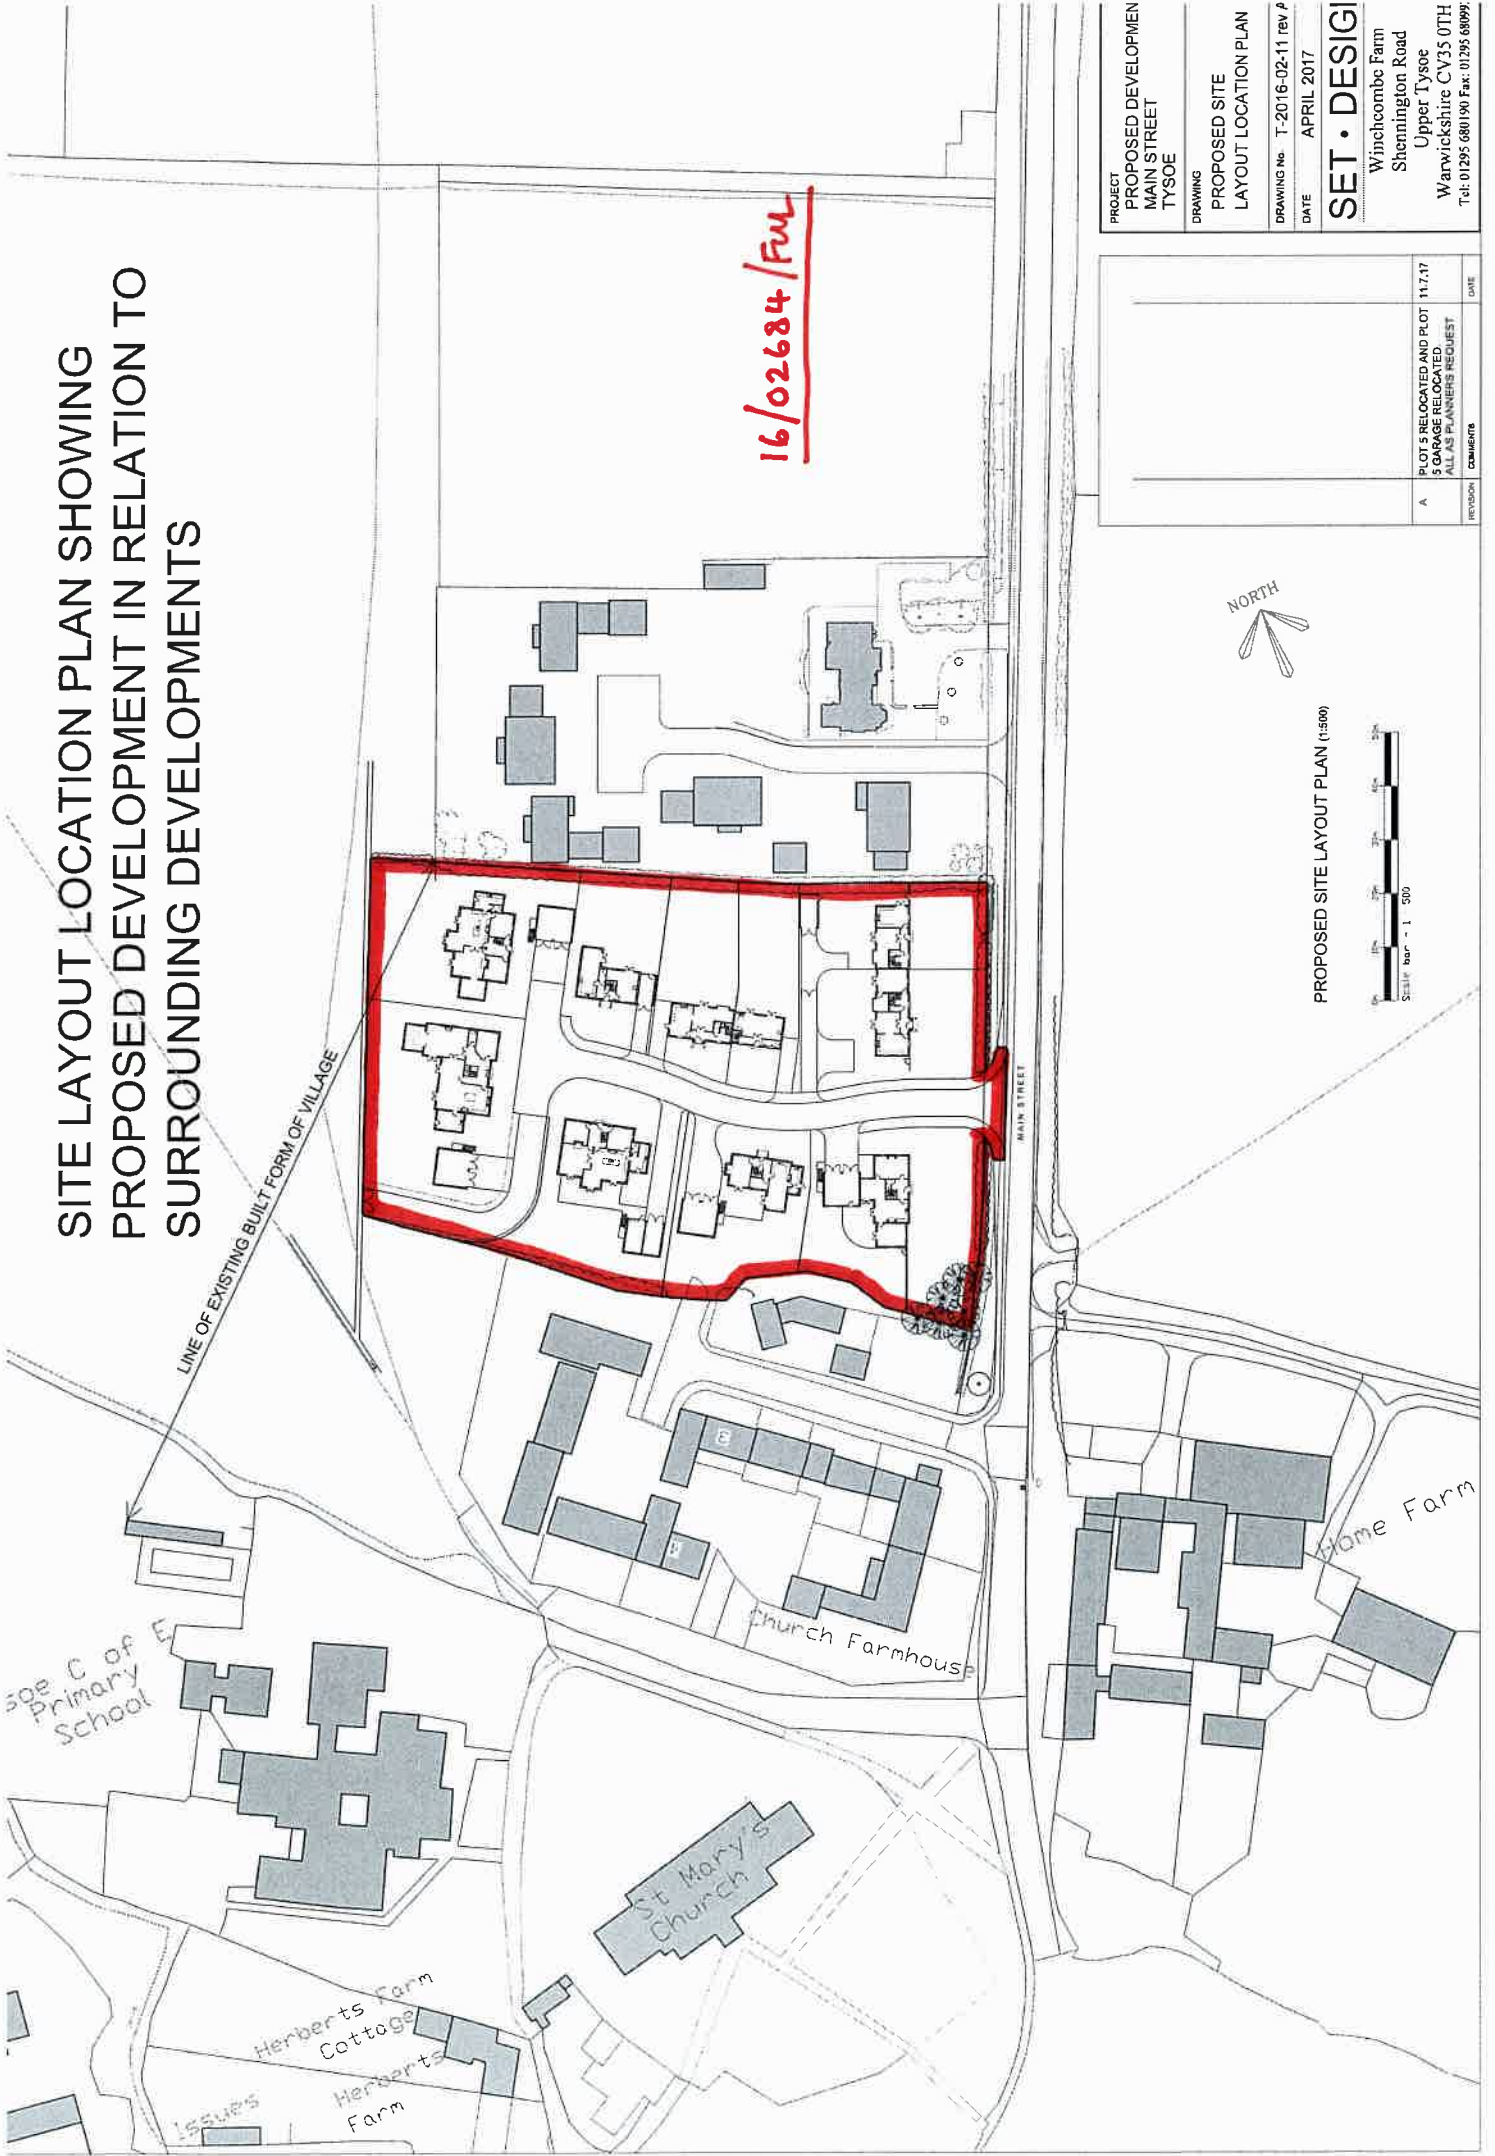

16/02684/FM

PROJECT
PROPOSED DEVELOPMENT
MAIN STREET
TYSOE

DRAWING
PROPOSED SITE
LAYOUT LOCATION PLAN

DRAWING No. T-2016-02-11 rev P
DATE
APRIL 2017

SET • DESIGN
Winchcombe Farm
Shennington Road
Upper Tysoe
Warwickshire CV35 0TH
Tel: 01295 680190 Fax: 01295 680999

REVISION	COMMENTS	DATE
A	PLOT 5 RELOCATED AND PLOT 5 GARAGE RELOCATED ALL AS PLANNERS REQUEST	11.7.17



PROPOSED SITE LAYOUT PLAN (1:500)

