


OS NORTH



KEY

NOTES

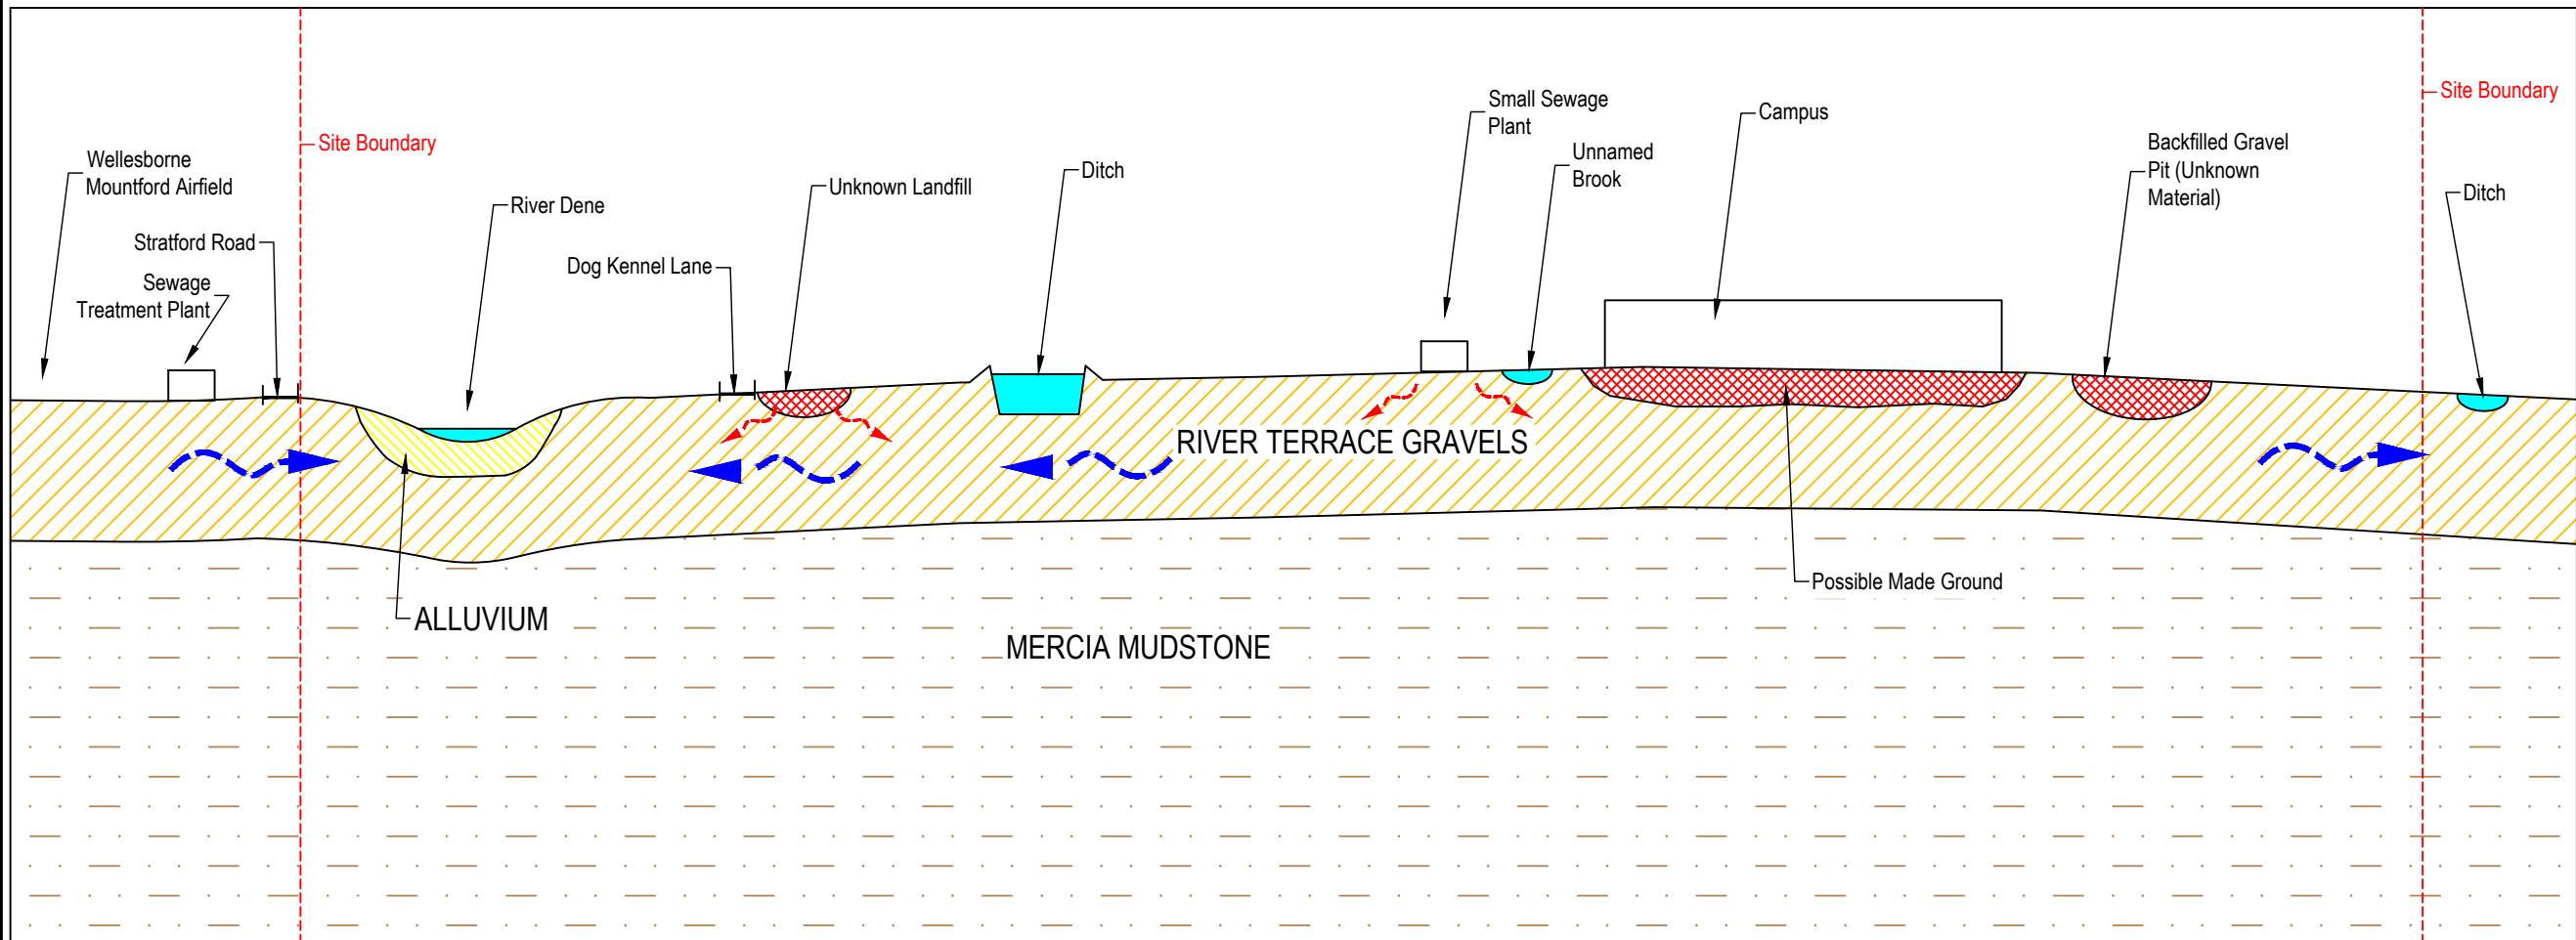

FIRST ISSUE					
P1	LW	19/03/21	PE	19/03/21	PE
REVISION NOTES/COMMENTS					
REV.	DRAWN BY	DATE	CHECKED BY	DATE	APPROVED BY

Hydrock
 4 Lakeside
 Festival Way
 Stoke-on-Trent
 ST1 5BY
 t: +44(0) 1782 261919
 e: stoke@hydrock.com
 or visit www.hydrock.com

CLIENT
UNIVERSITY OF WARWICK

PROJECT
WELLESBOURNE CAMPUS

TITLE
CONCEPTUAL SITE MODEL

HYDROCK PROJECT NO.
C-18736

SCALE @ A3
NTS

PURPOSE OF ISSUE
SUITABLE FOR INFORMATION

STATUS
S2

DRAWING NO. (PROJECT CODE-ORIGINATOR-ZONE-LEVEL-TYPE-ROLE-NUMBER)
18736-HYD-XX-ZZ-DR-GE-1001

REVISION
P1